


STUDIO
1

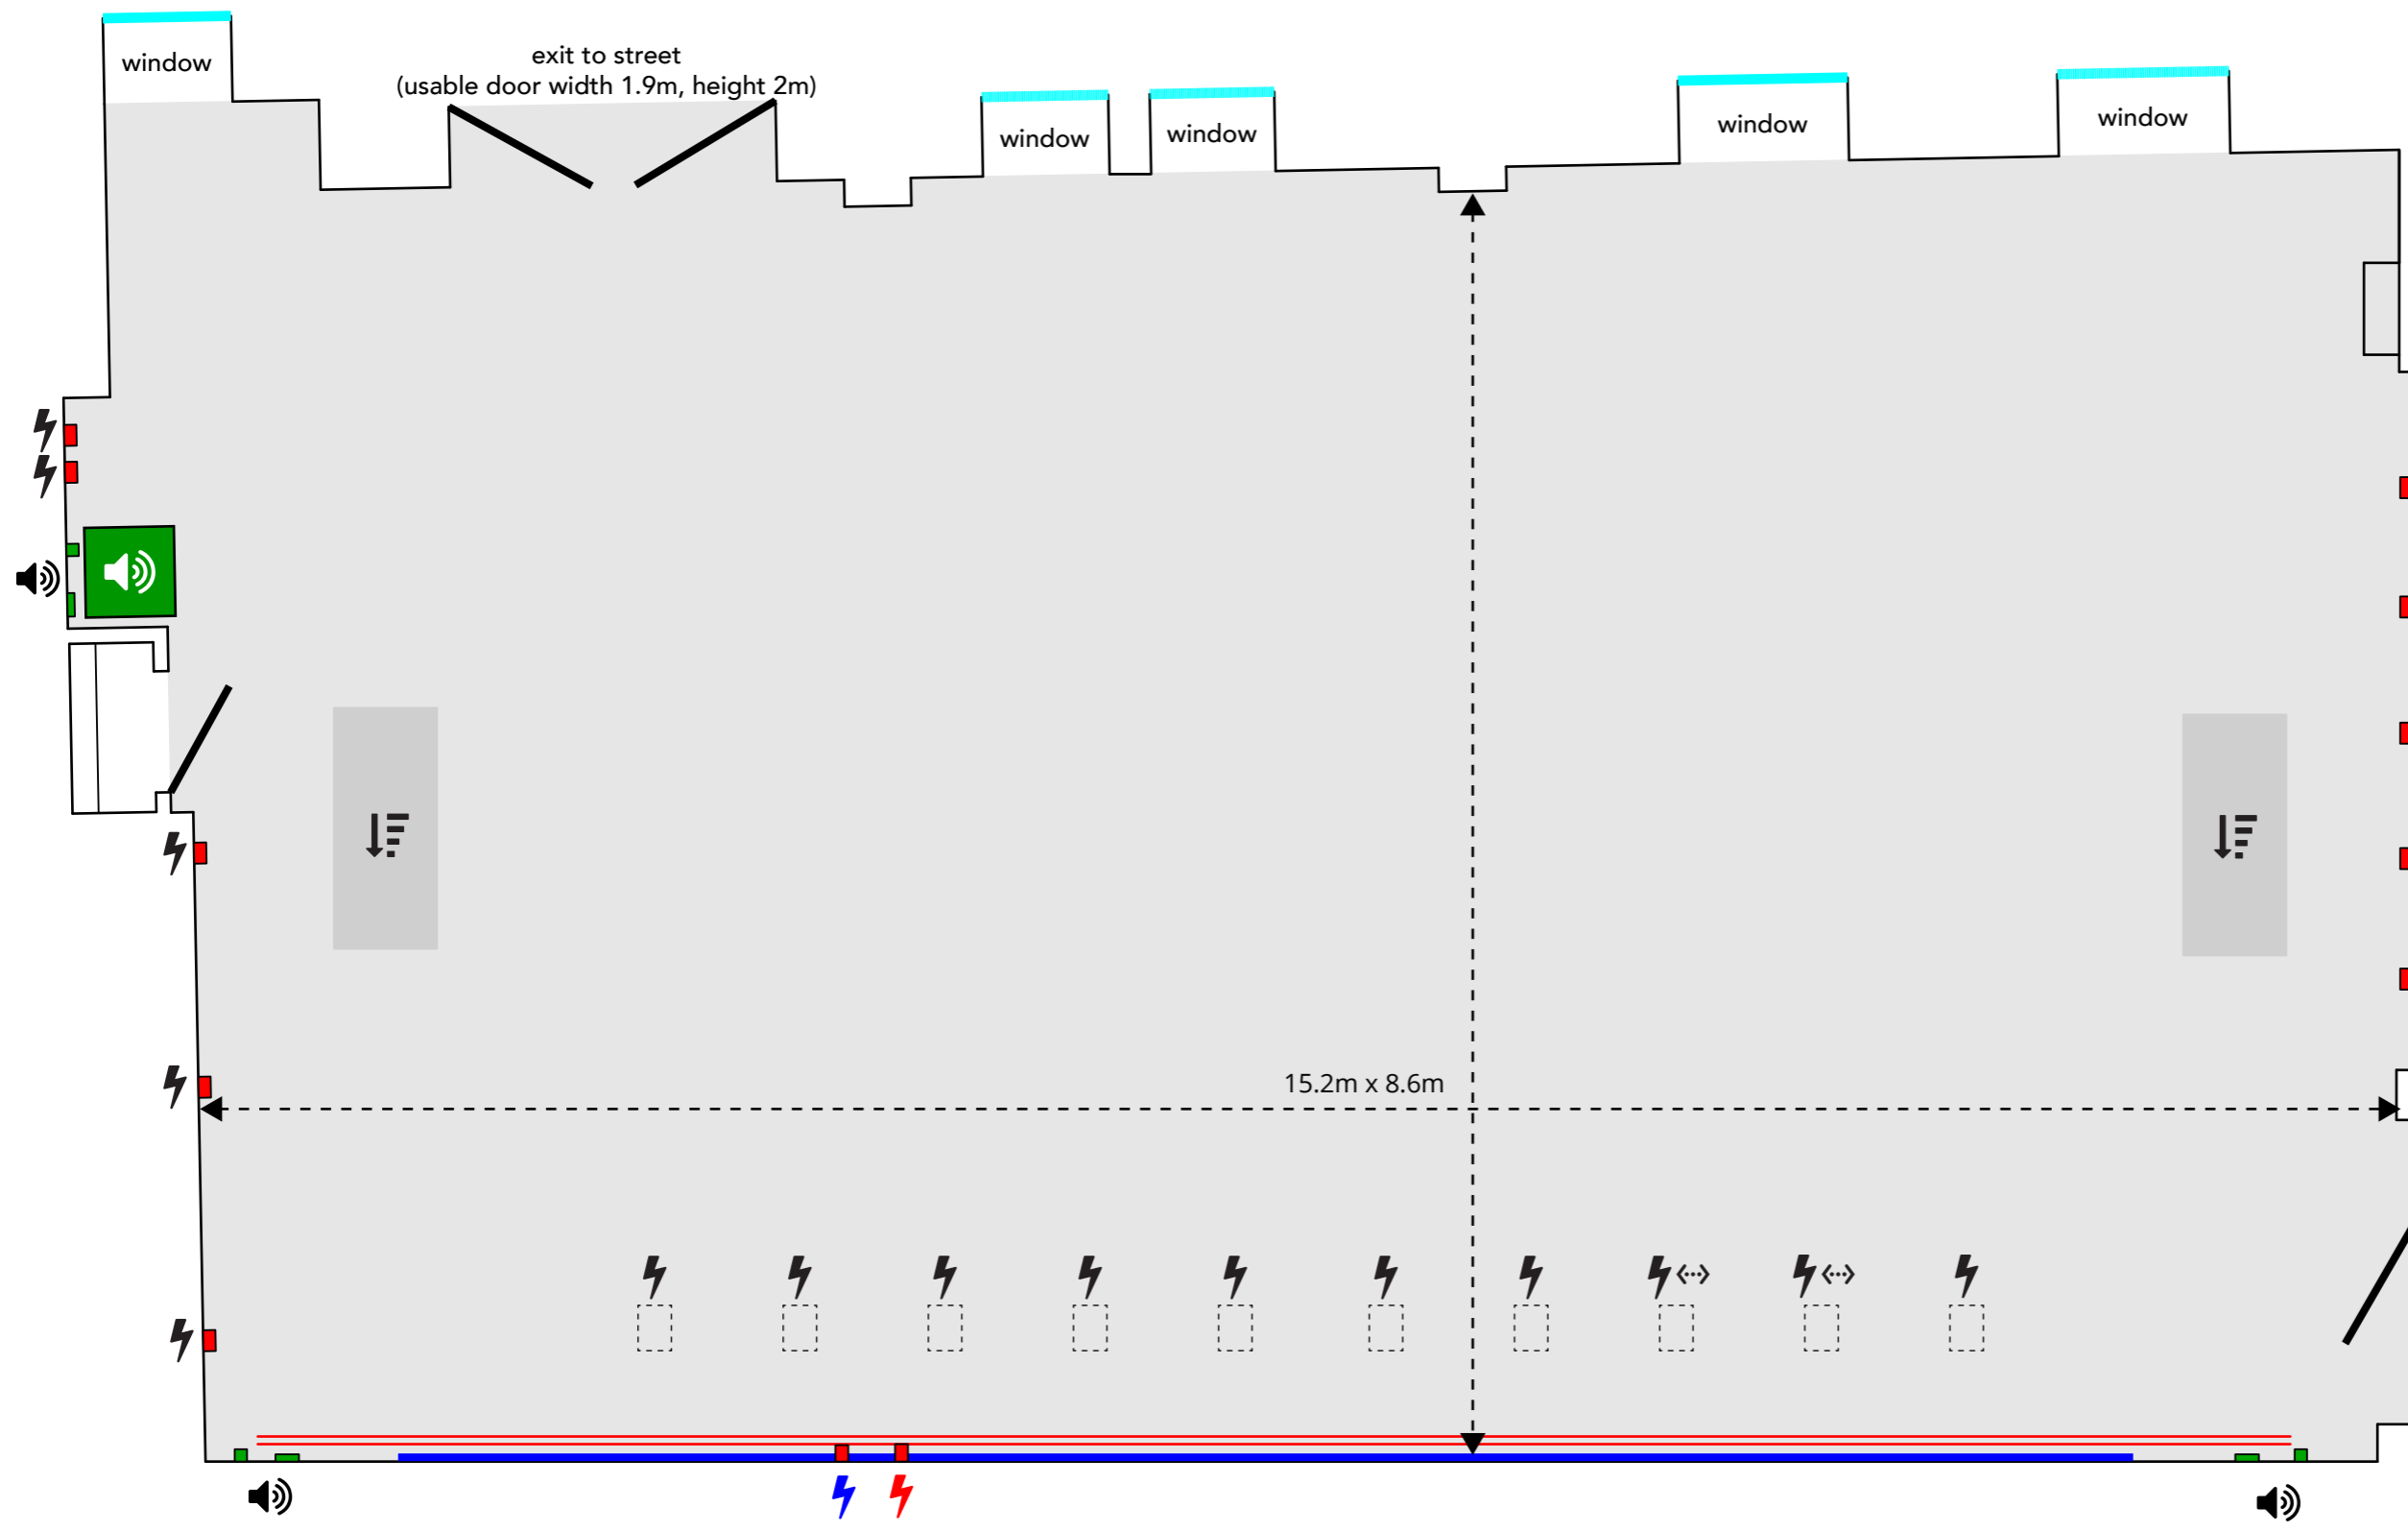

- 13a Double Socket
- 32a Three Phase Outlet
- 16a Outlet
- Cat5 Double Socket
- Sound Control Cabinet
- Sound Connections
- Air Conditioning Unit
- Tab Track
- Mirrors

Scale 1:50 @ A3

GLASSHILL
STUDIOS

Do not scale off this drawing. Dimensions should be checked onsite prior to any construction.