






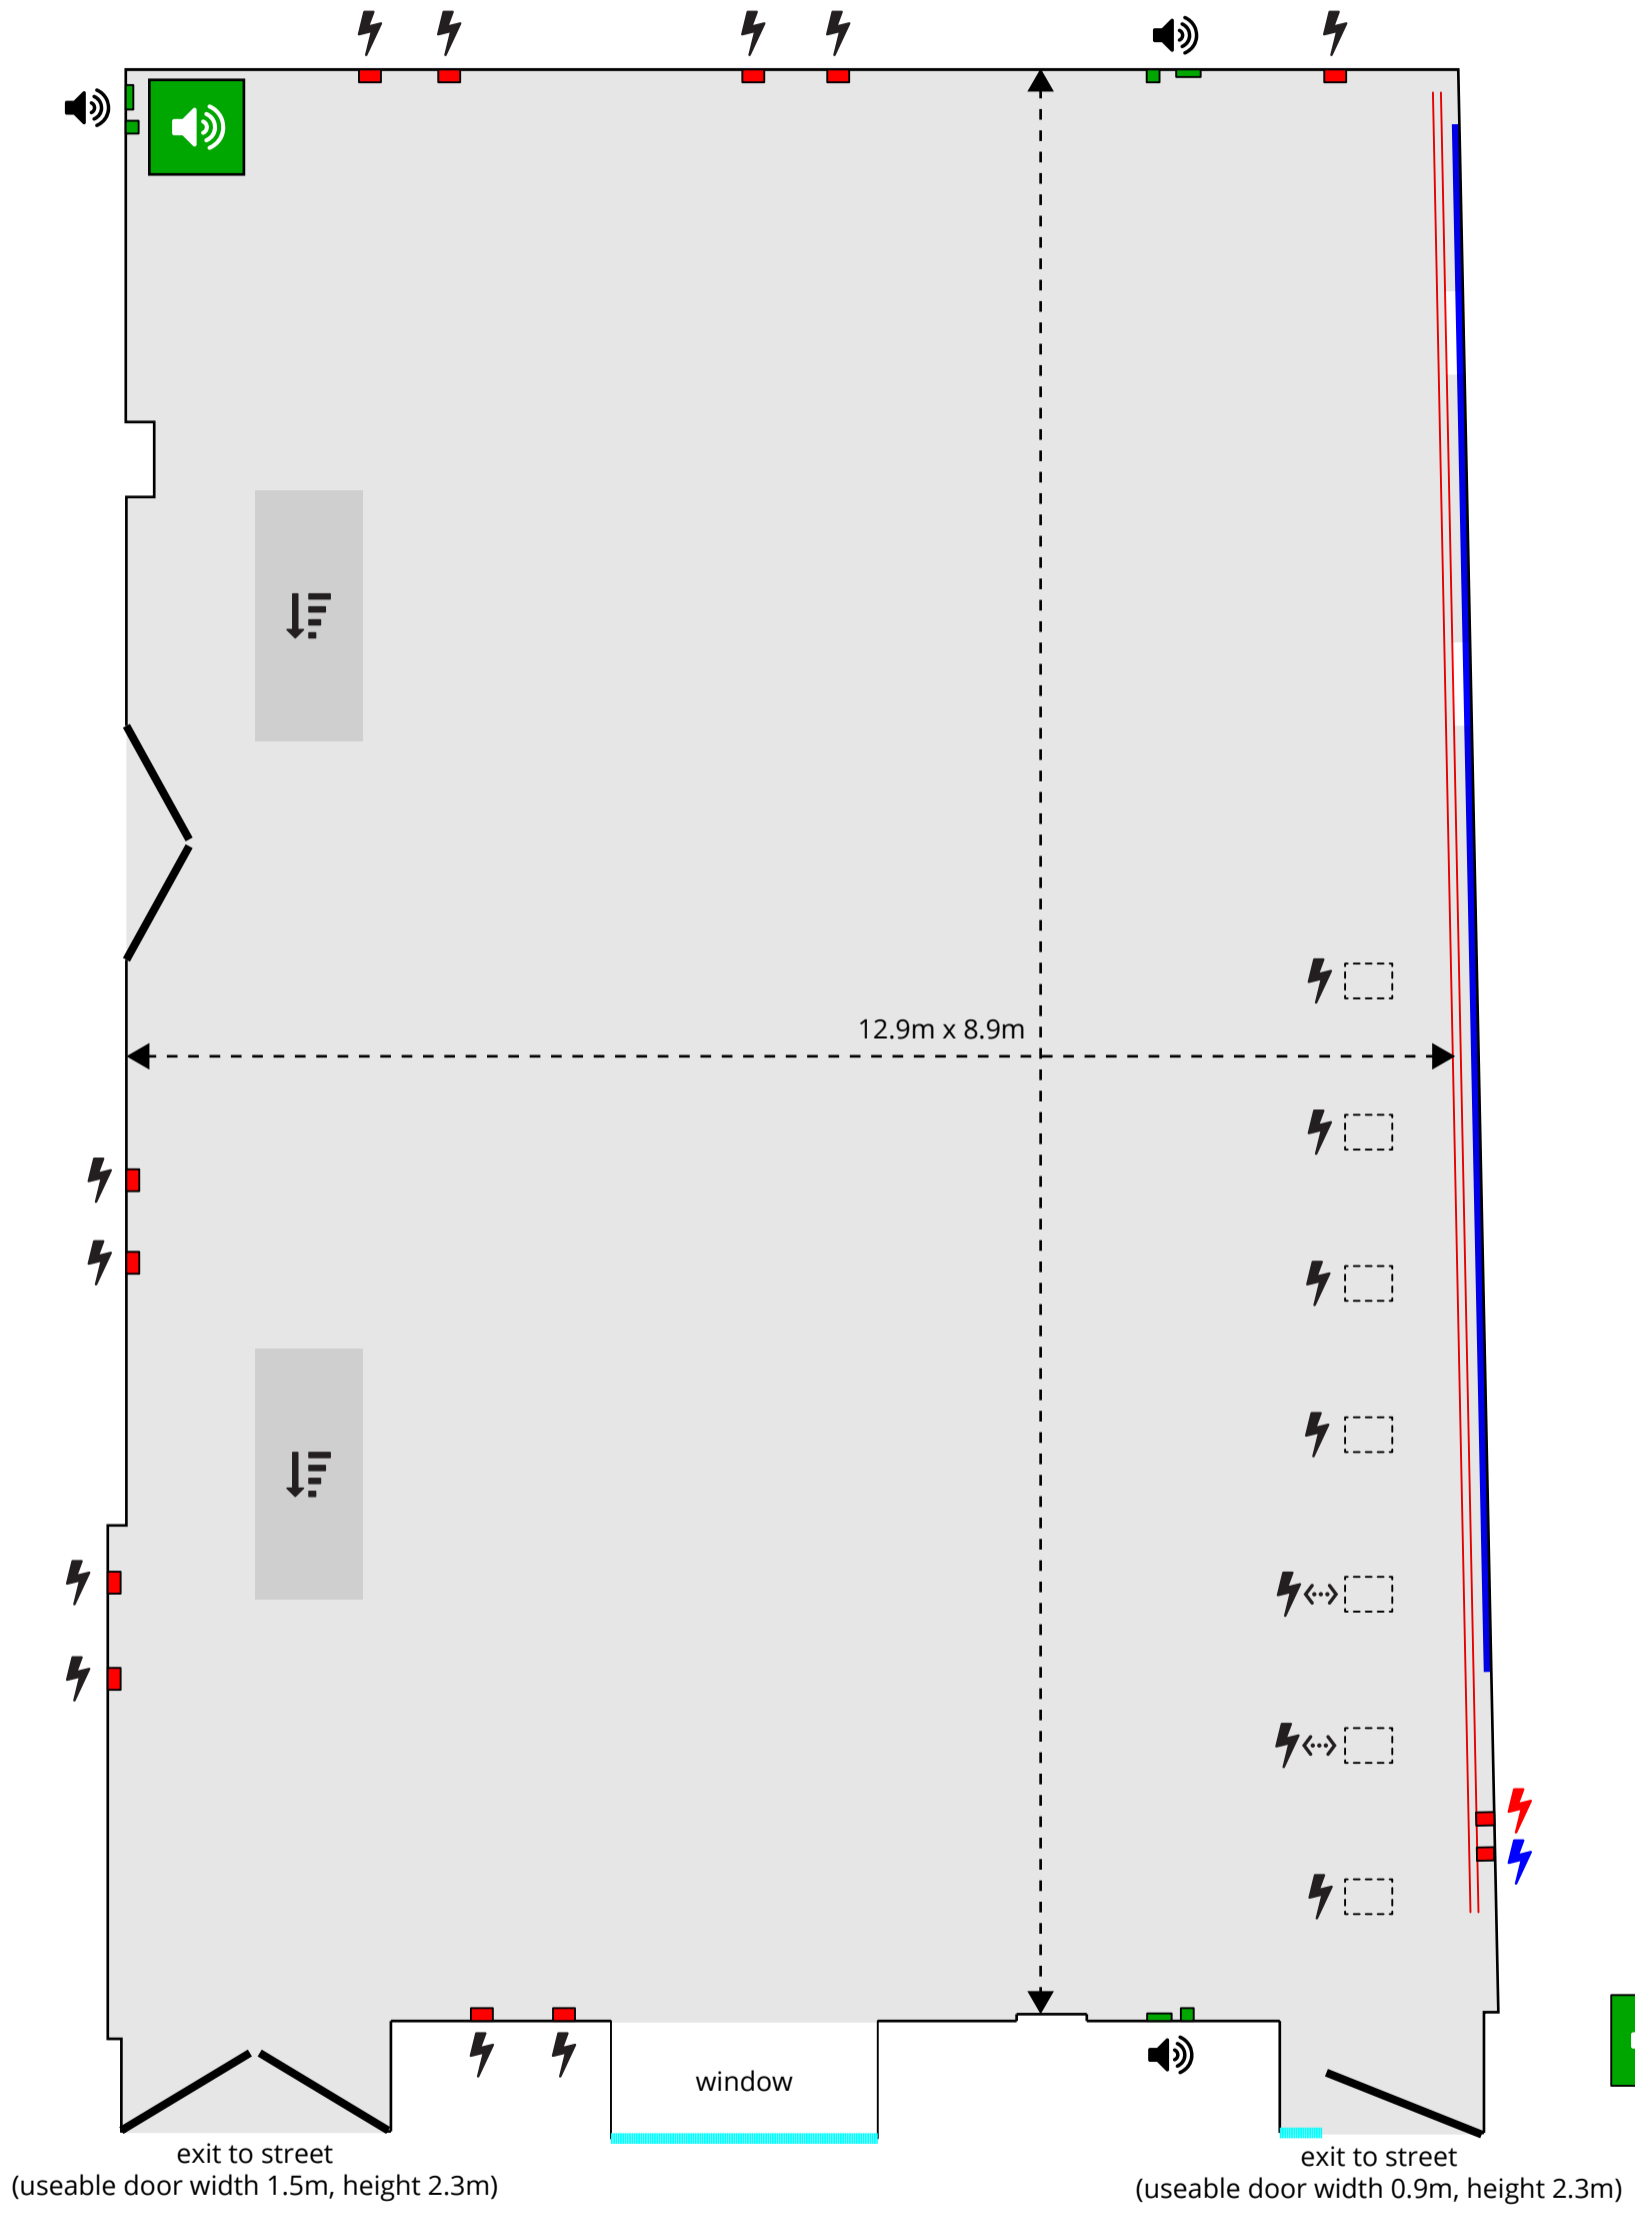


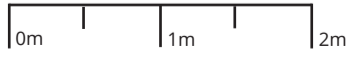


STUDIO  
3



-  13a Double Socket
-  32a Three Phase Outlet
-  16a Outlet
-  Cat5 Double Socket
-  Sound Control Cabinet
-  Sound Connections
-  Air Conditioning Unit
-  Tab Track
-  Mirrors

Scale 1:50 @ A3



**GLASSHILL**  
STUDIOS

Do not scale off this drawing. Dimensions should be checked onsite prior to any construction.