




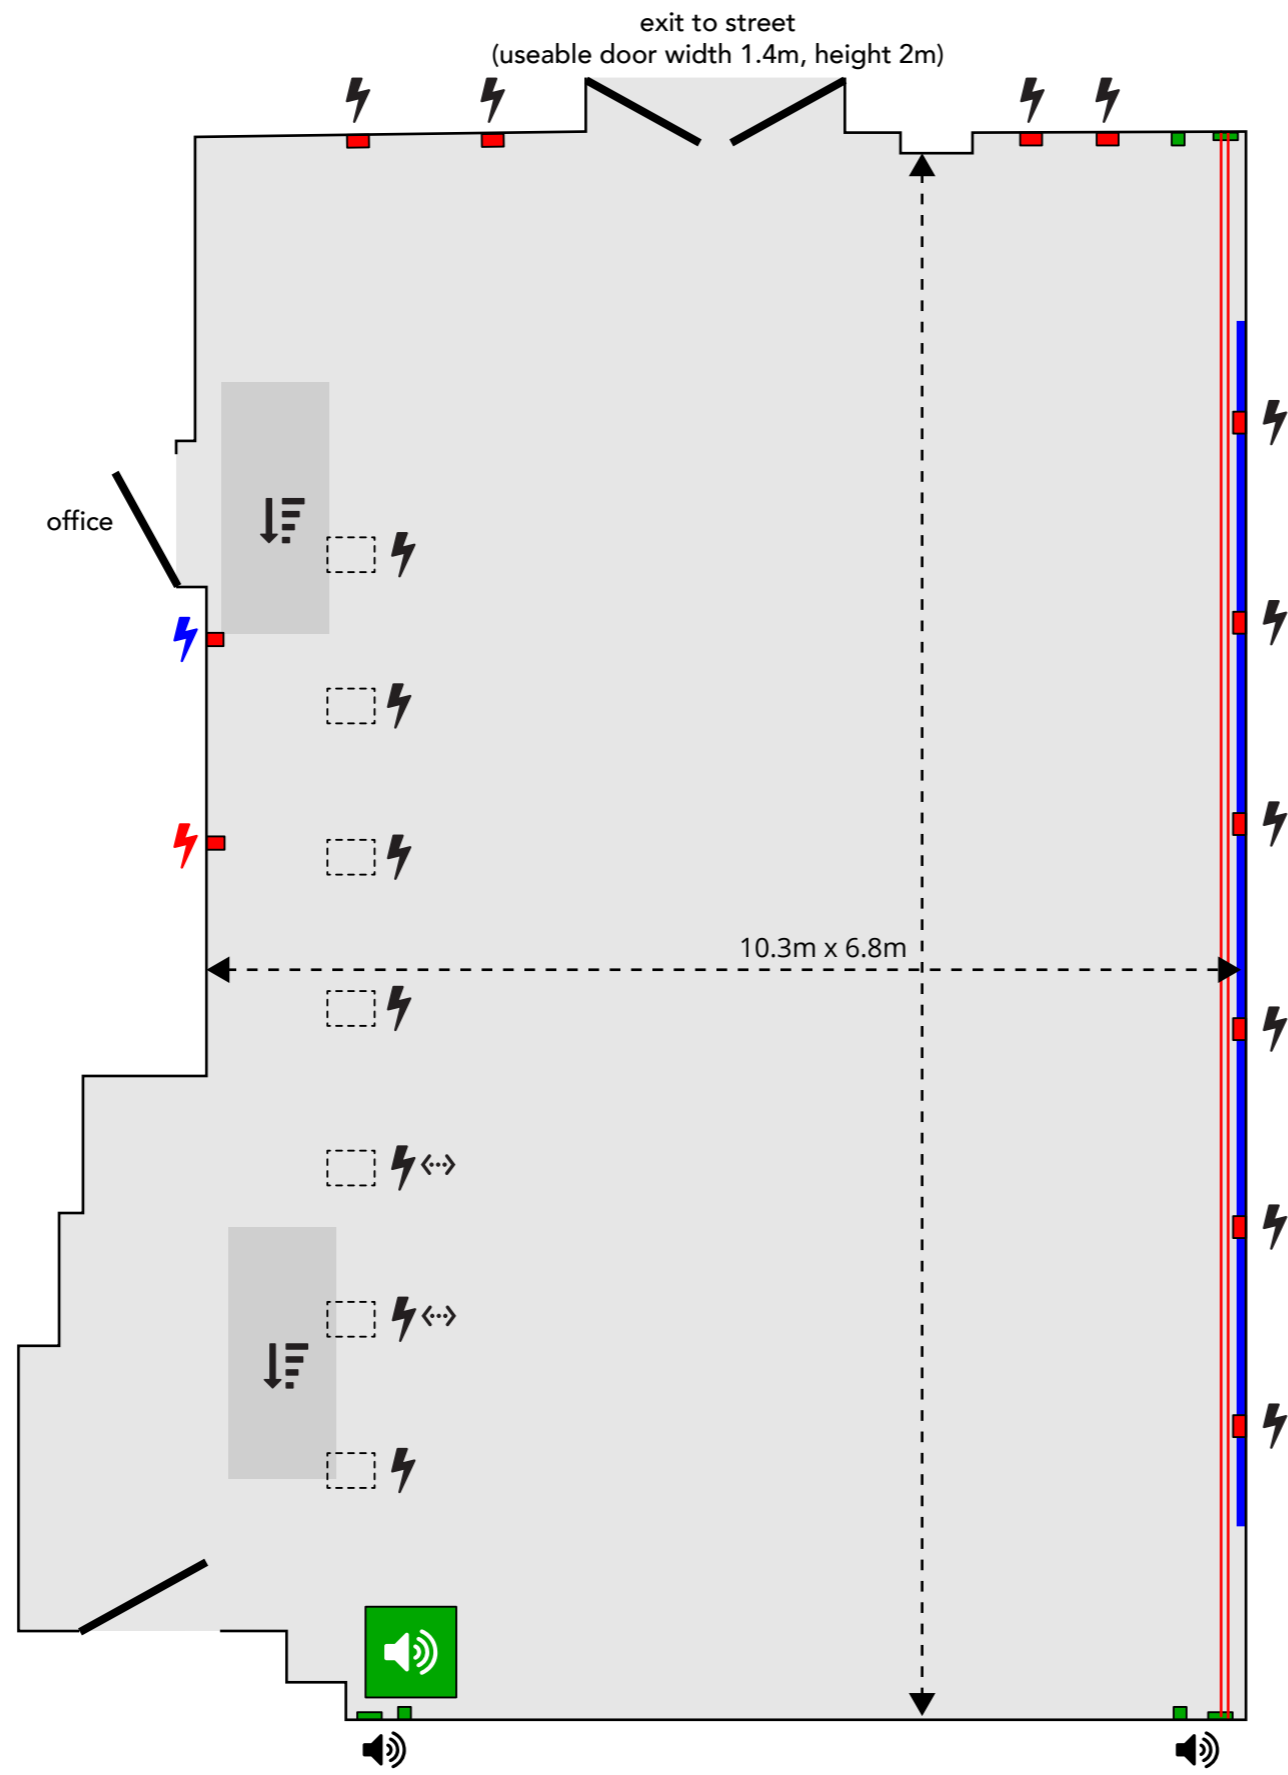


STUDIO
4



-  13a Double Socket
-  32a Three Phase Outlet
-  16a Outlet
-  Cat5 Double Socket

 Sound Control Cabinet


 Sound Connections

 Air Conditioning Unit

 Tab Track

 Mirrors

Scale 1:50 @ A3

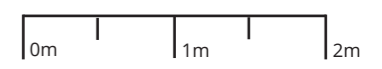

GLASSHILL
STUDIOS

Do not scale off this drawing. Dimensions should be checked onsite prior to any construction.